


東側立面図 1/100

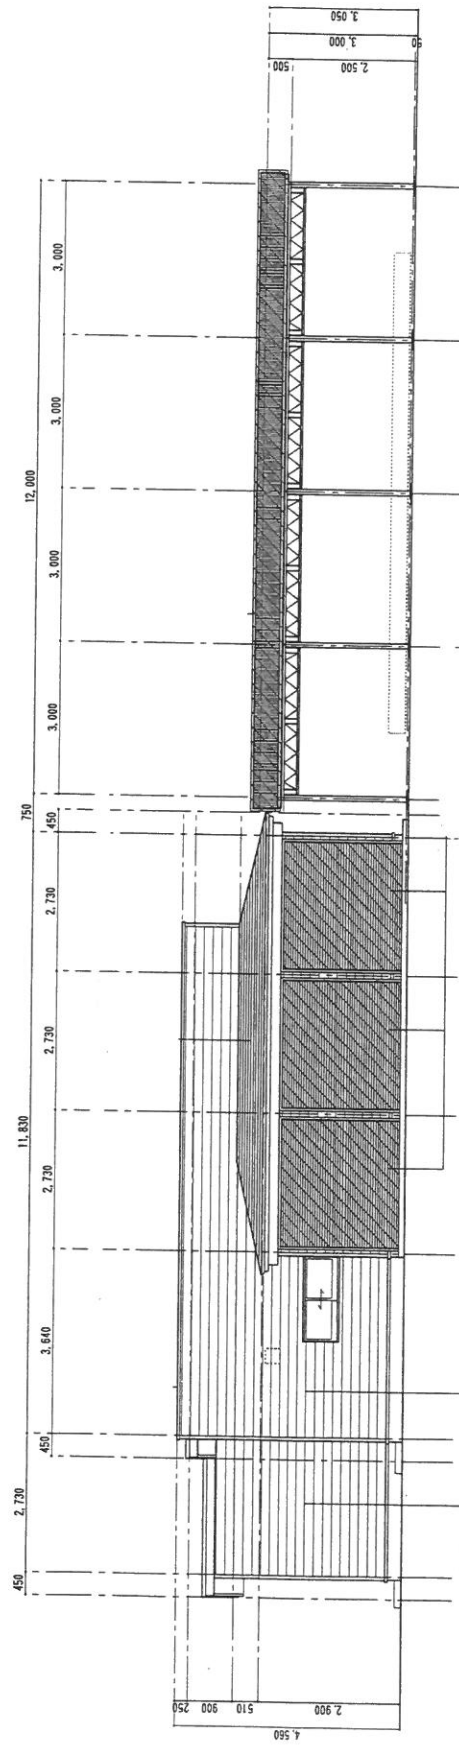


西側立面図 1/100


凡例




工務名
図面名称

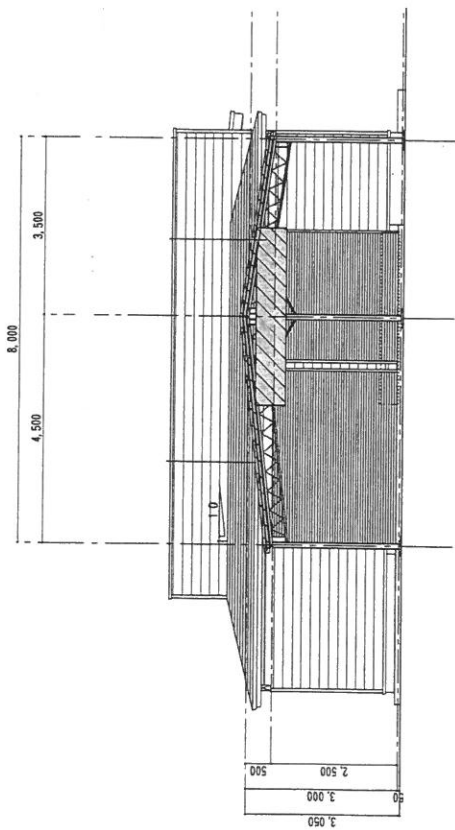


南側立面図 1 1/100

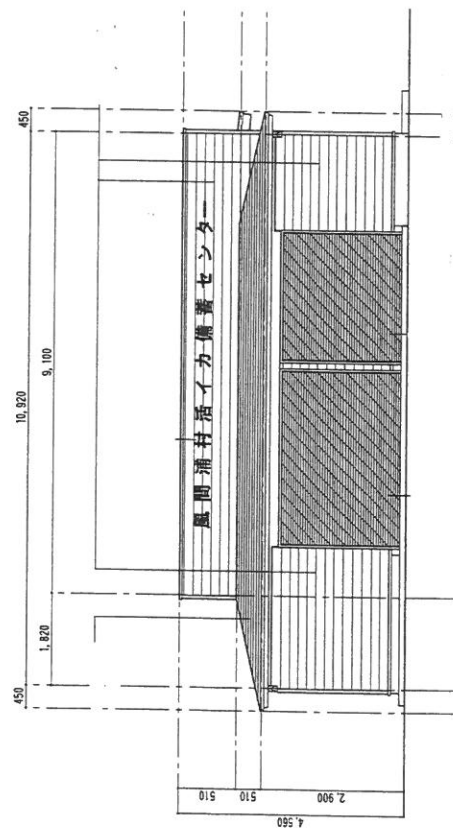

南側立面図 2 1/100

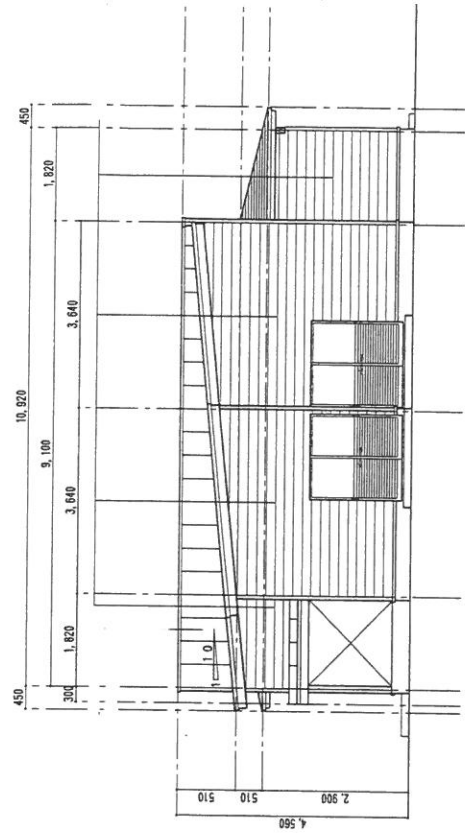


北側立面図 1 1/100

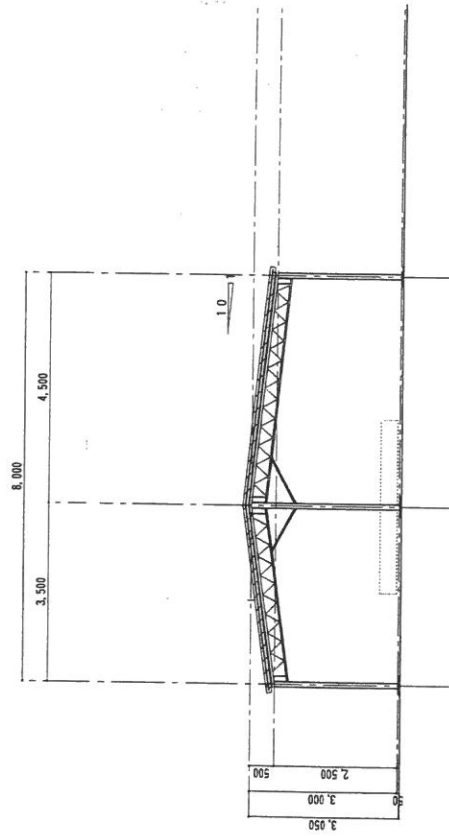

北側立面図 2 1/100

凡例

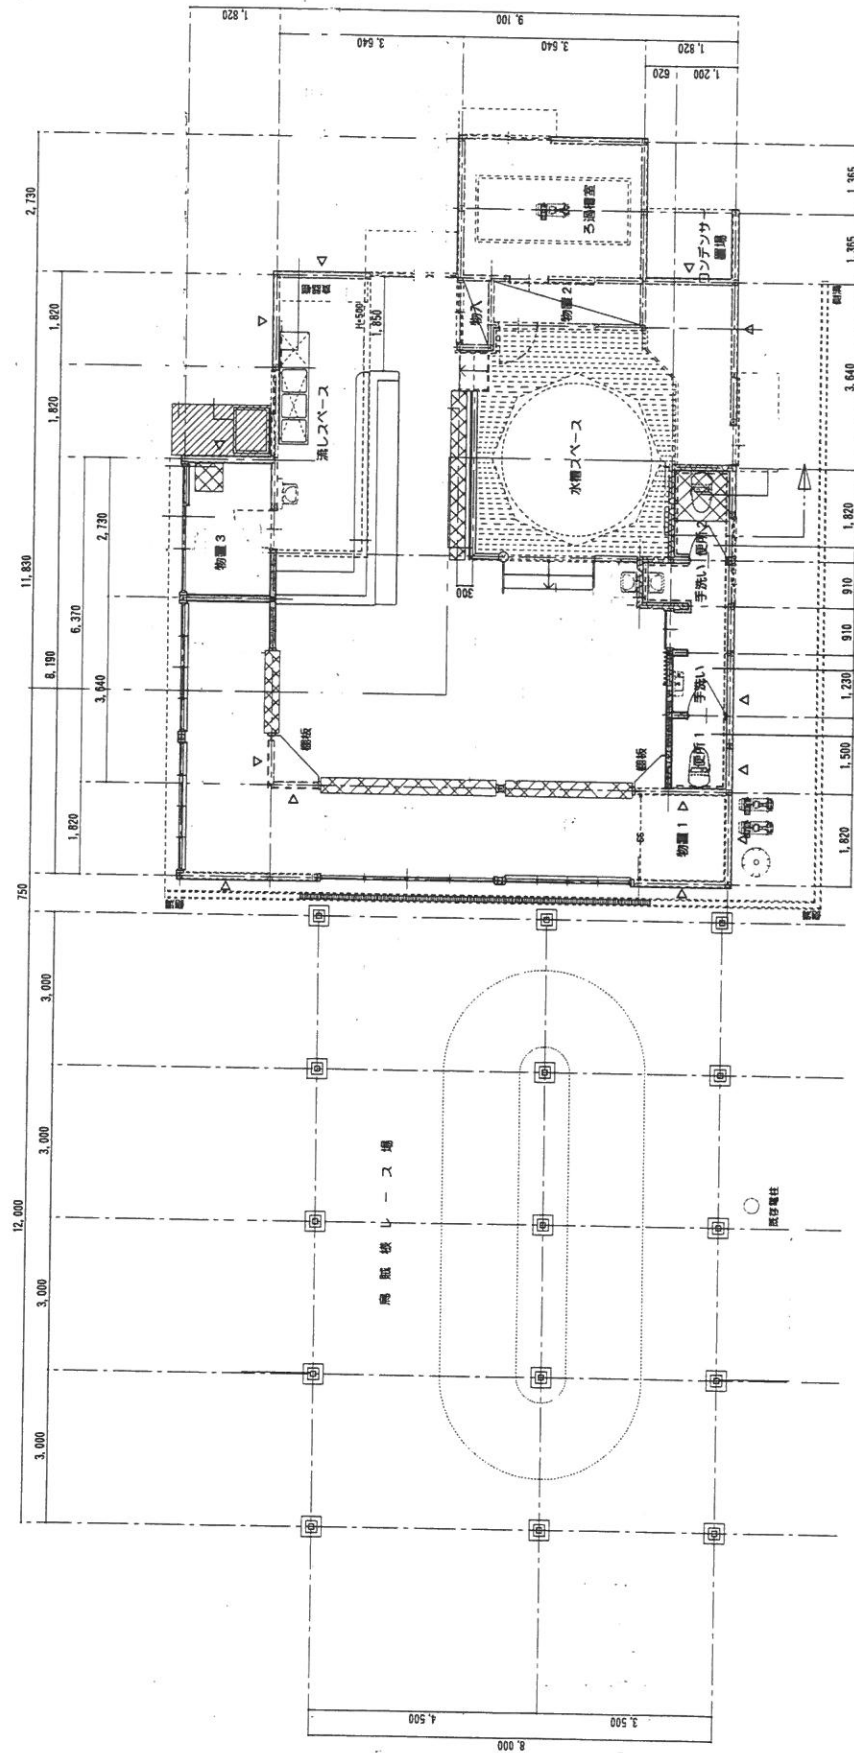

素材：再生アスファルト
 プライムコート：PK-3
 図例：再生クラッシュパ
 図PK
 150 50
 200
アスファルト舗装詳細図 1/30

平面図 1/100
